

REVISIONS		BY	DATE	DESCRIPTION	REV







EASTERN ARCHITECTURAL SYSTEMS
A DIVISION OF
EASTERN METAL SUPPLY
10030 BAVARIA ROAD
FORT MYERS, FLORIDA 33913
800-432-2204

TITLE: **SERIES 623 3-PANEL SLIDING GLASS DOOR**
FIELD ASSEMBLY INSTRUCTIONS
CROSS SECTIONS AND ELEVATION

PREPARED BY:

DATE: 10/25/12	DRAWN BY: TJH
DRAWING NO: A-0003	SCALE: N.T.S.
SHEET: 1 OF 3	REV: -

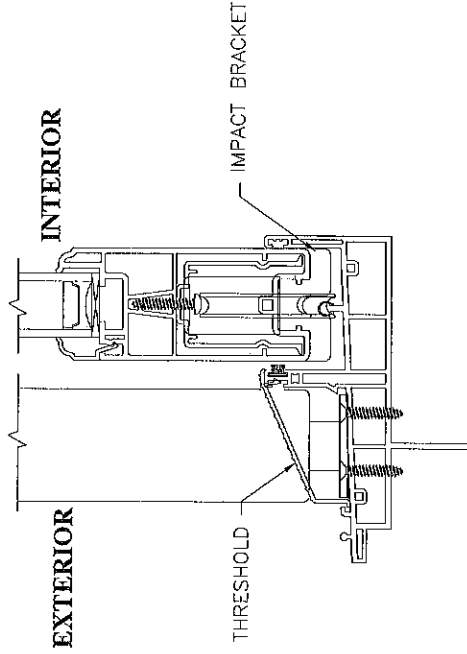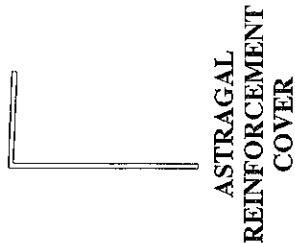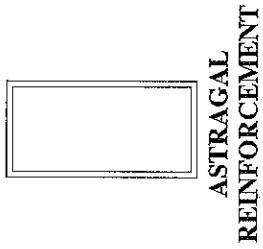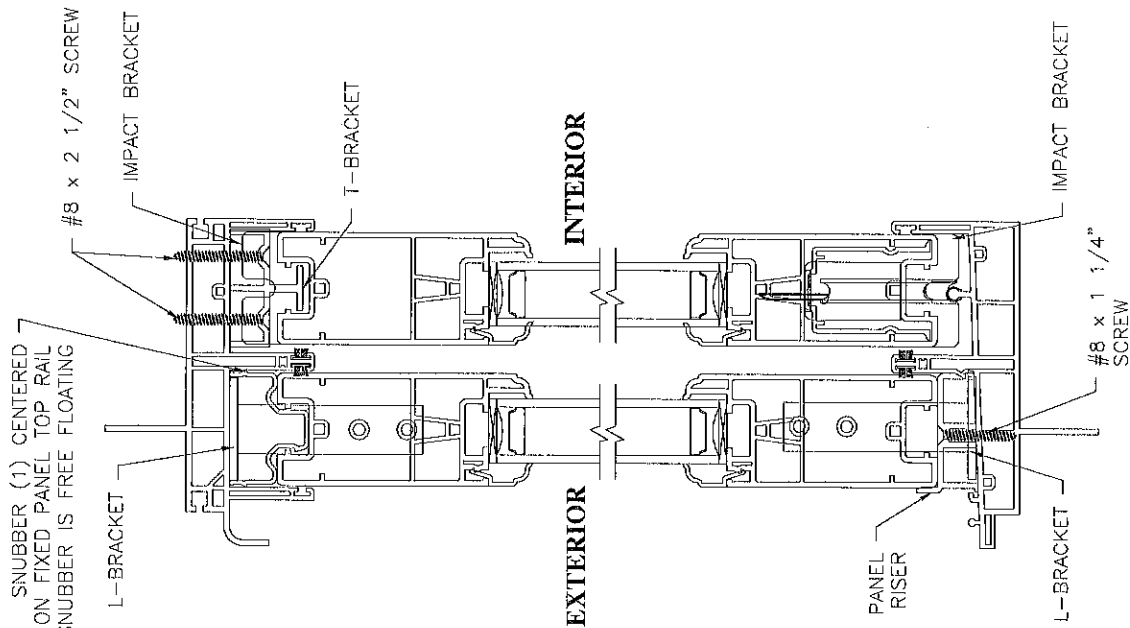


REVISIONS			
BY	DATE	DESCRIPTION	REV




EASTERN ARCHITECTURAL SYSTEMS
A DIVISION OF
EASTERN METAL SUPPLY
10030 BAVARIA ROAD
FORT MYERS, FLORIDA 33913
800-432-2204

TITLE: SERIES 623 3-PANEL SLIDING GLASS DOOR
FIELD ASSEMBLY INSTRUCTIONS
CROSS SECTIONS AND COMPONENTS


DATE: 10/25/12	DRAWN BY: TJH	PREPARED BY:
DRAWING NO: A-0003	SCALE: N.T.S.	
SHEET: 2 OF 3	REV: -	

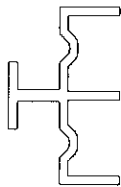


T-BRACKET

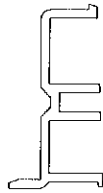


PANEL RISER

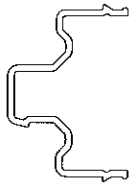


SNUBBER

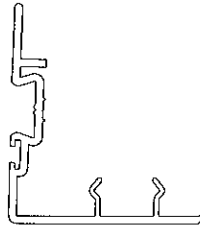


INTERLOCK
ACTIVE AND FIXED PANELS

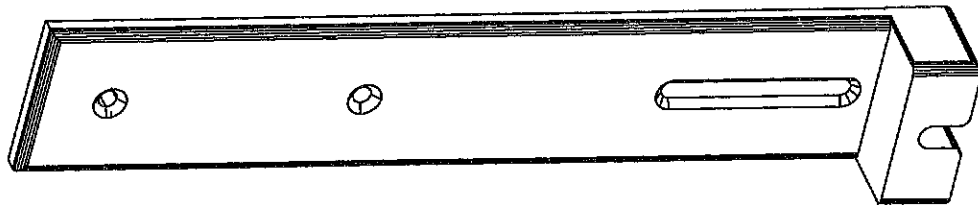


IMPACT BRACKET

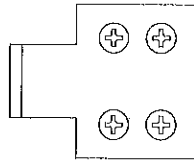


L-BRACKET

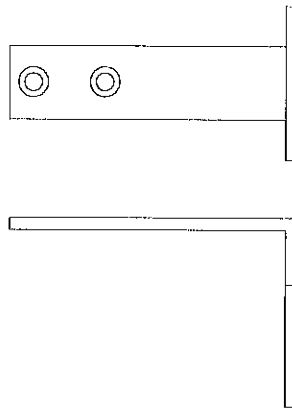

3-LITE ASTRAGAL

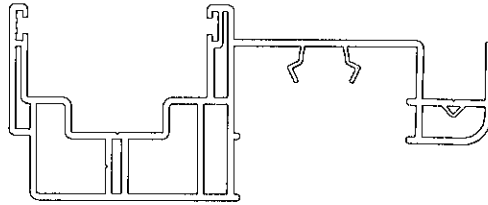


THRESHOLD

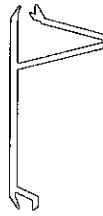

FRAME ADAPTOR

REVISIONS			
BY	DATE	DESCRIPTION	REV

 Eastern ARCHITECTURAL SYSTEMS ALUMINUM AND VINYL IMPACT WINDOWS AND DOORS		EASTERN ARCHITECTURAL SYSTEMS A DIVISION OF EASTERN METAL SUPPLY 10030 BAVARIA ROAD FORT MYERS, FLORIDA 33913 800-432-2204	
TITLE: SERIES 623 3-PANEL SLIDING GLASS DOOR FIELD ASSEMBLY INSTRUCTIONS COMPONENTS			
DATE: 10/24/12		DRAWN BY: TJH	
DRAWING NO: A-0003		SCALE: N.T.S.	
SHEET: 3 OF 3		REV: -	
PREPARED BY:			